


Section A-A
1:5



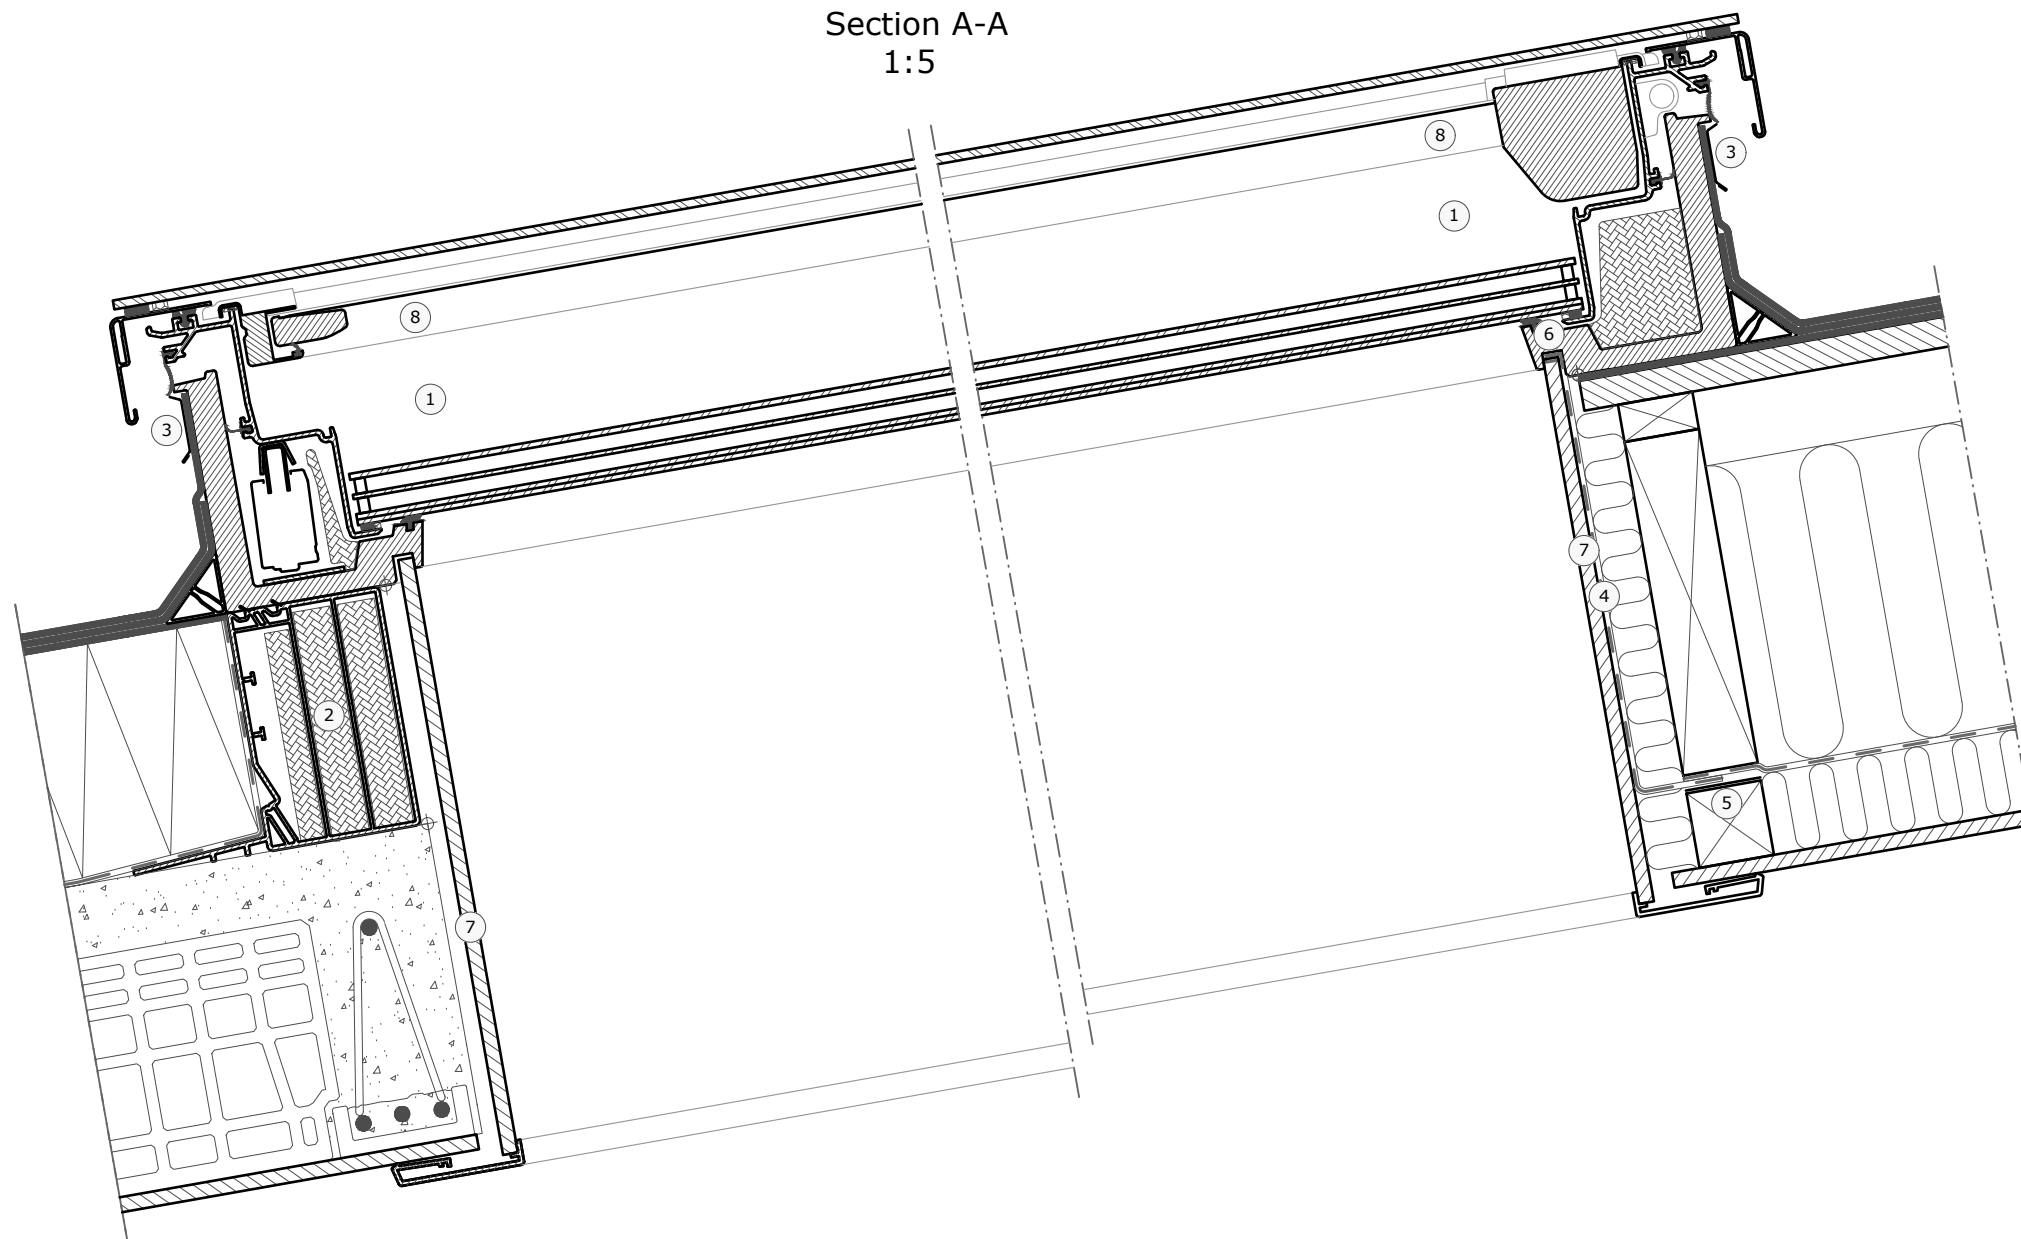


- ① VELUX Flat-roof (CVU + ISU 2093 2°-15°)
- ② VELUX Extension frame (ZCU 0015 0°-15°)
- ③ VELUX Securing kit (ZZZ 210U)
- ④ VELUX vapour barrier (BBX)
- ⑤ VELUX vapour barrier tape (BBX)
- ⑥ Gasket on BBX in window rebate
- ⑦ VELUX Lining (LSF)
- ⑧ VELUX Cloth (MSU)

Roof covering:



VELUX Products:

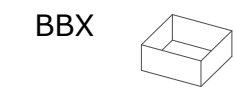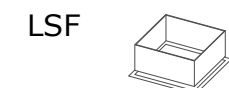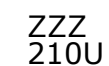

VELUX Flat-roof sizes:

Size	W	H
060060	600	600
080080	800	800
090060	900	600
090090	900	900
100100	1000	1000
120090	1200	900
120120	1200	1200
150100	1500	1000
150150	1500	1500

© VELUX GROUP ® VELUX, VELUX logo are registered trademarks

VELUX

File name: CVU+ZCU-VAS-415-0320

Drawing no.:---

SCo: ---

Create date:
13.03.2020

Rev. date:

Format:
A3

Scale:
1:5

Note: When installing VELUX Roof Windows, flashings and installation products, the manufacturers instructions and current building and fire regulations, where applicable, must be met.